
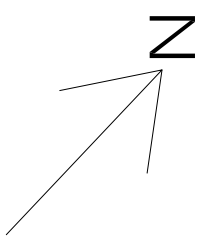


1000 9020 7180

6735

14420

8445

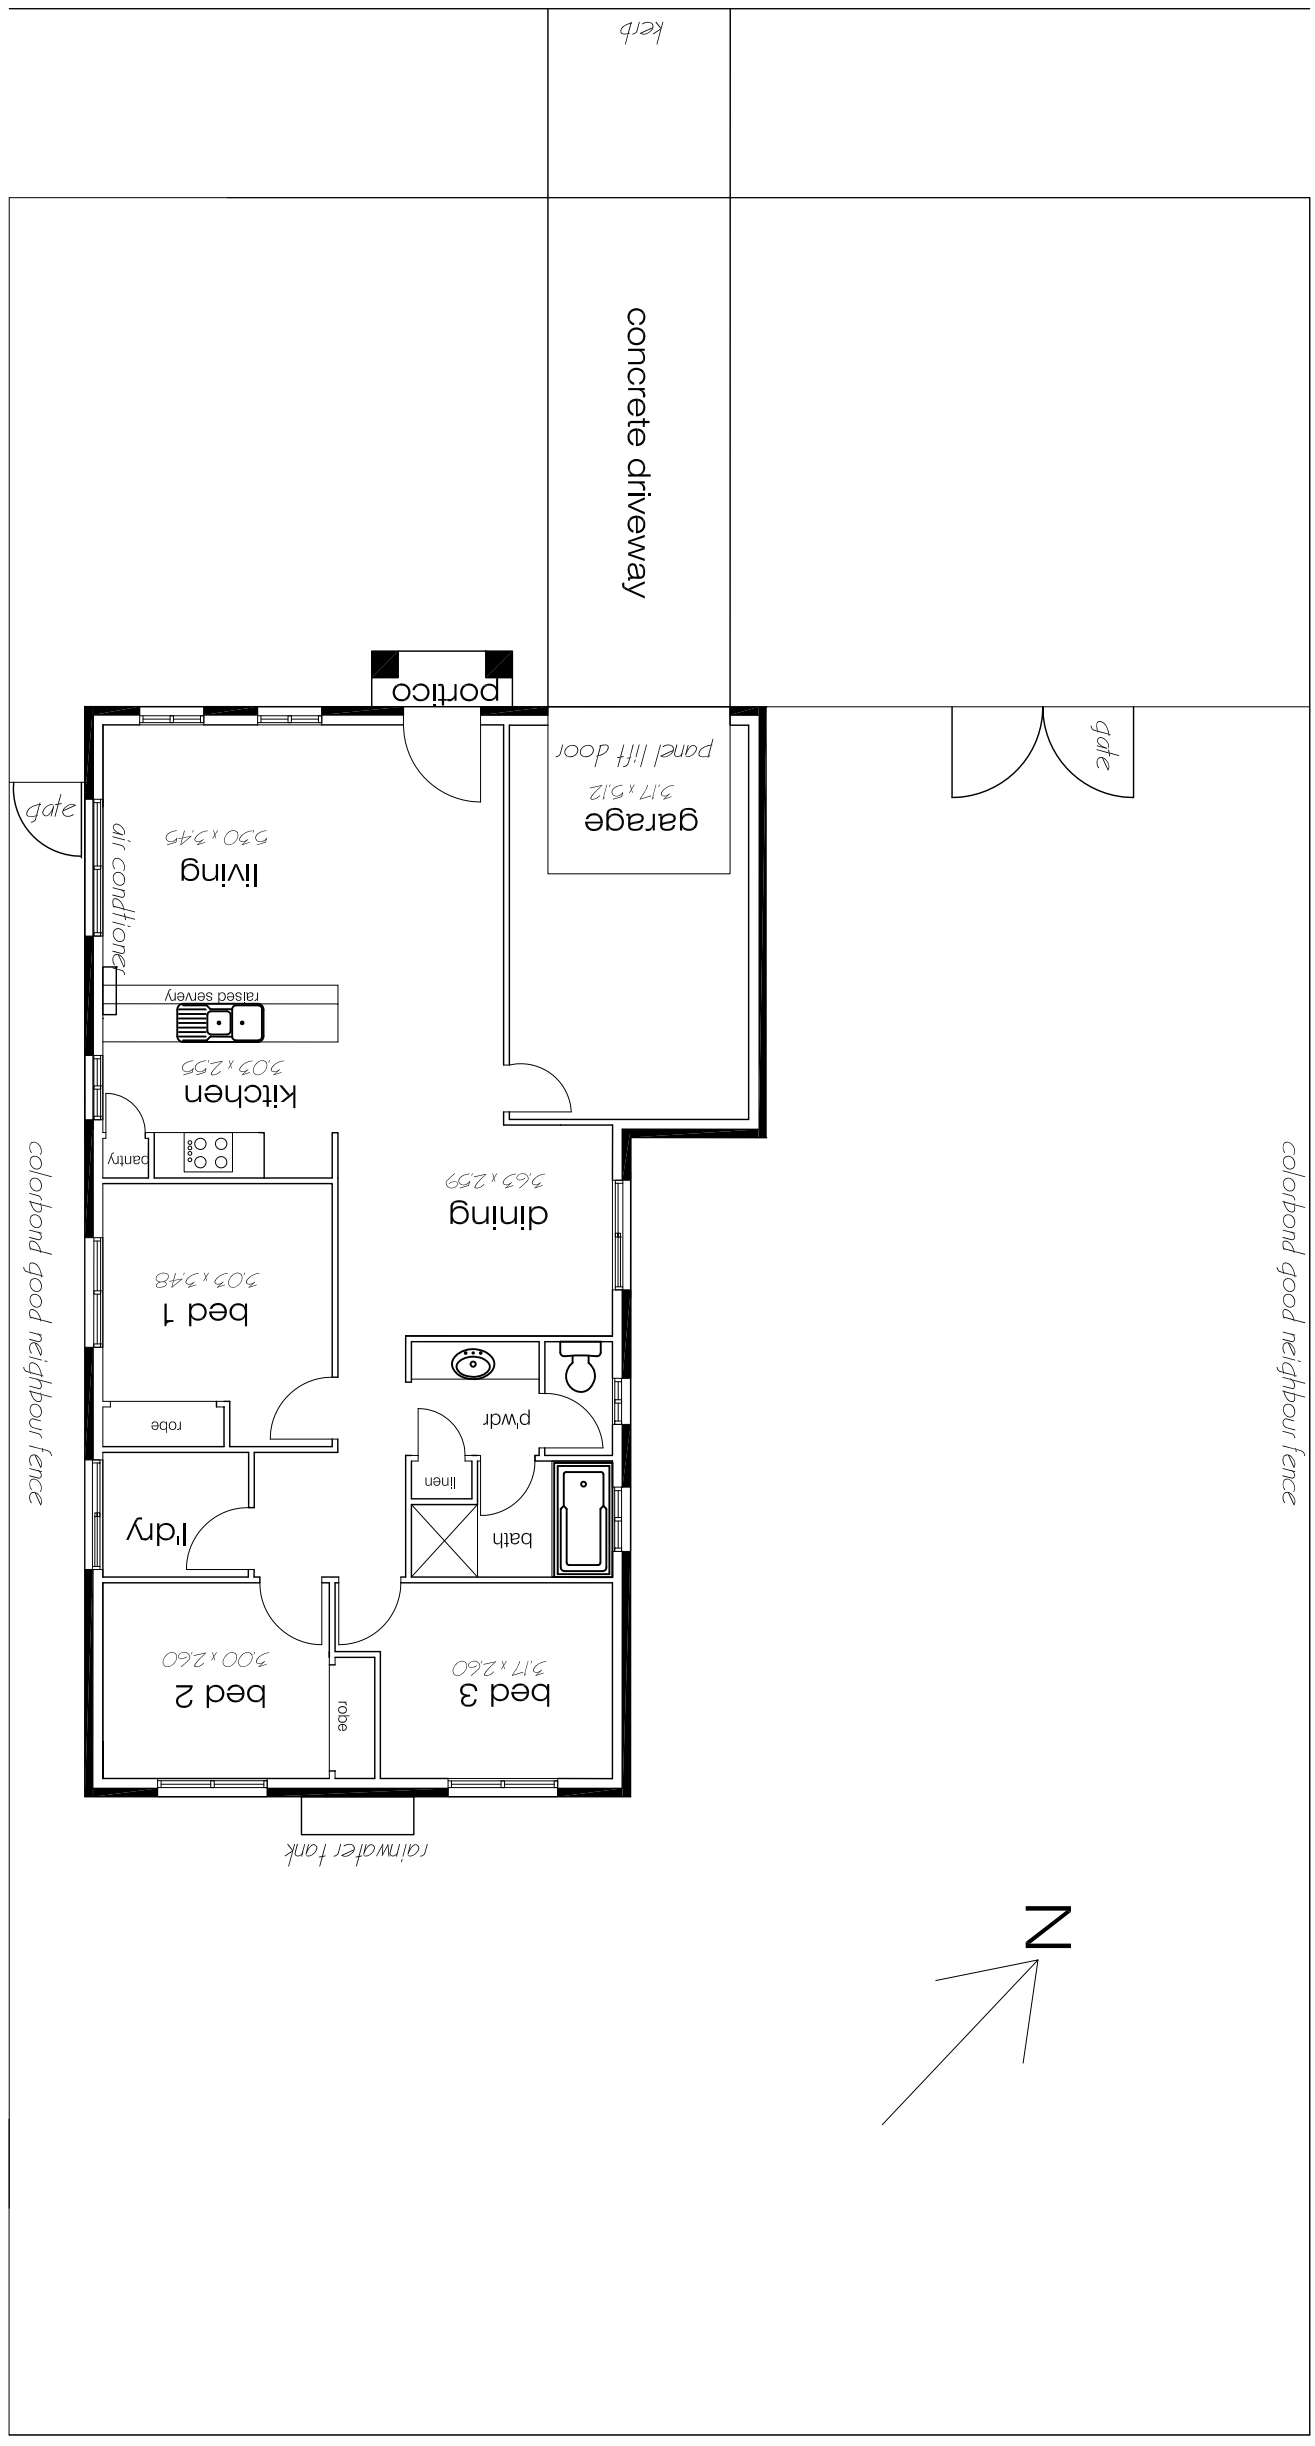

**PRELIMINARY PLAN**

General Notes

No.	Revision/Issue	Date

69 Swanport Rd  
Murray Bridge SA 5253  
Phone 08 8531 2286  
Fax 08 8531 2133  
Email sales@jac-homes.com.au



Preliminary Plan  
Lot 24 Pfitzner St

Project	Sheet
Date	1 of 1
Scale	1:100